


PRELIMINARY SKETCH PLAN - 6

WARD DEVELOPMENT

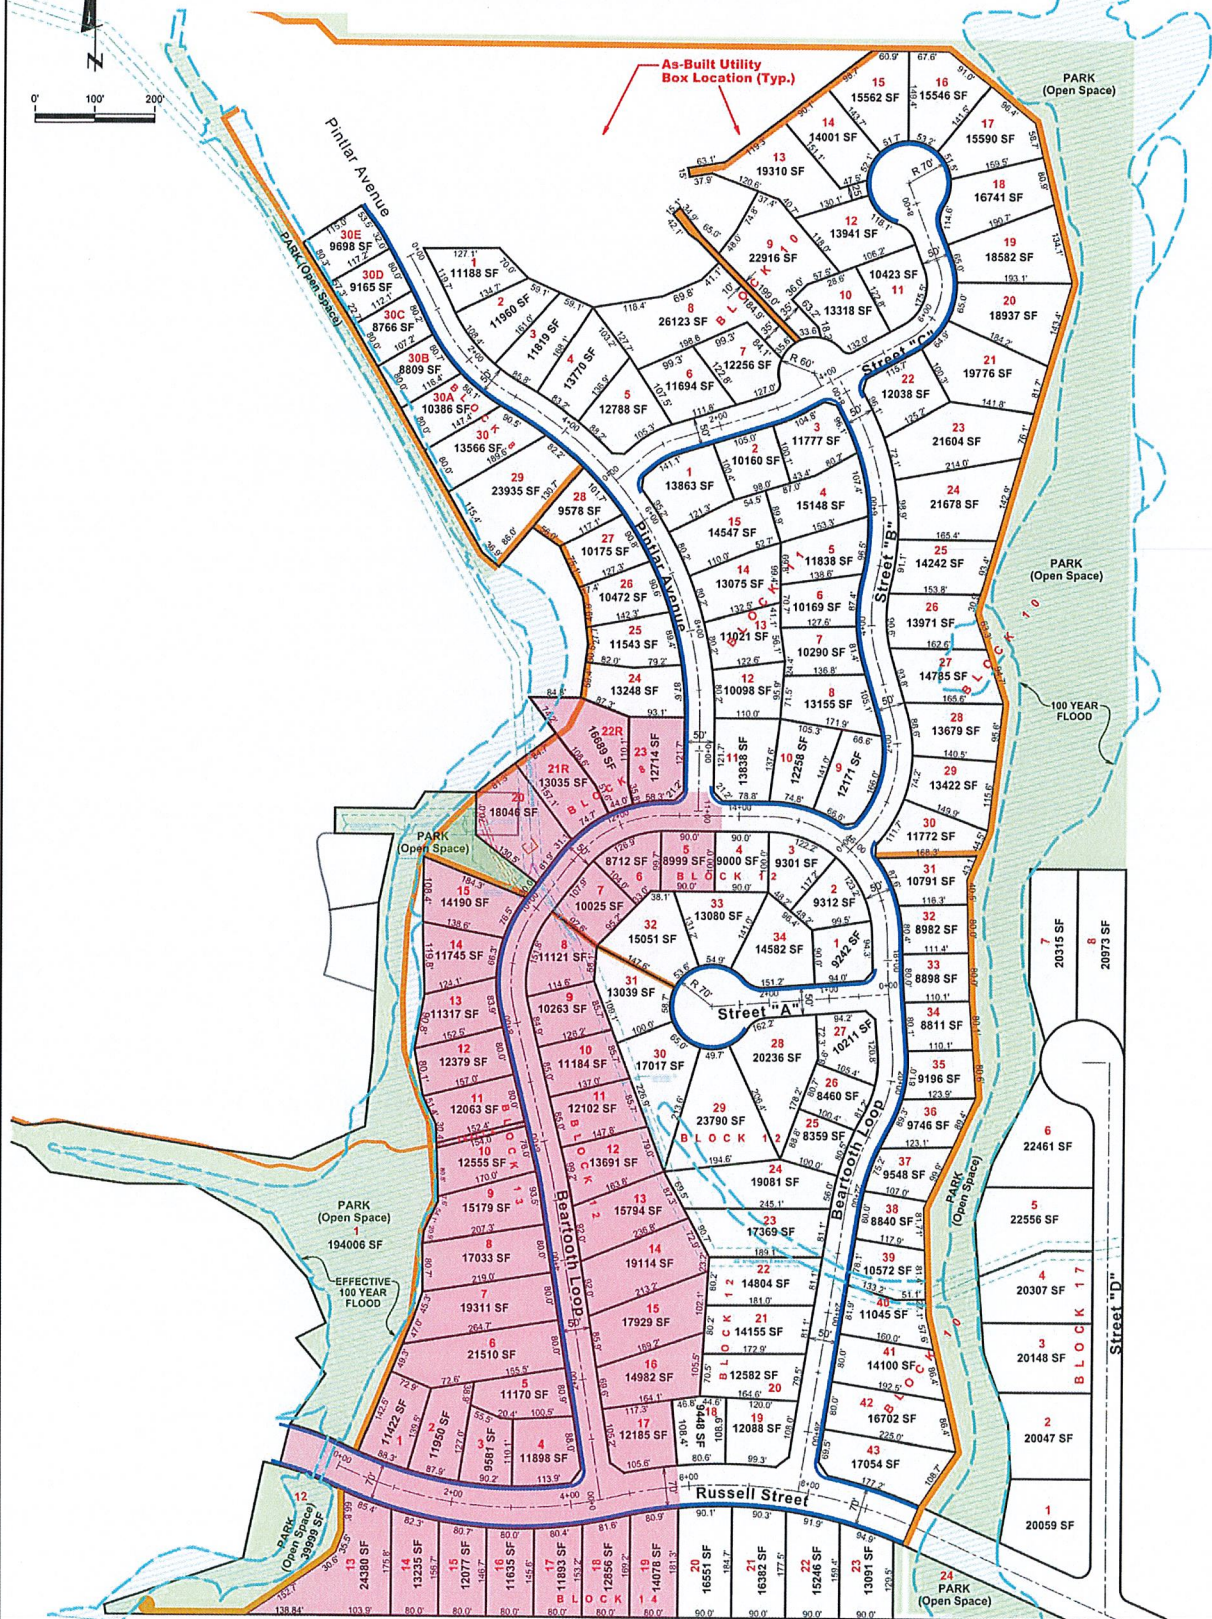

LEGEND	
	PLATTED LOTS & R.O.W.
	PHASE 4
	ZONE AE 100 YEAR FLOOD (EFFECTIVE)
	PATH / EASEMENT
	PARK / OPEN SPACE (16.74 AC.)
	SIDEWALK
	IRRIGATION DITCH & PIPING

Prepared By:

Surveyed By: _____ Date: _____
 Drawn By: CDK Date: 8/25/2016
 Revised By: WHM Date: 3/27/2019
 Project Number: L11-16-012.04



P.O. Box 226
 123 E. Jackson Blvd. Suite 1
 Spearfish, SD 57763
 Office: (605) 642-4772
 Fax: (605) 642-4773
 www.interstateeng.com